


PARKEND ROAD

PLAN

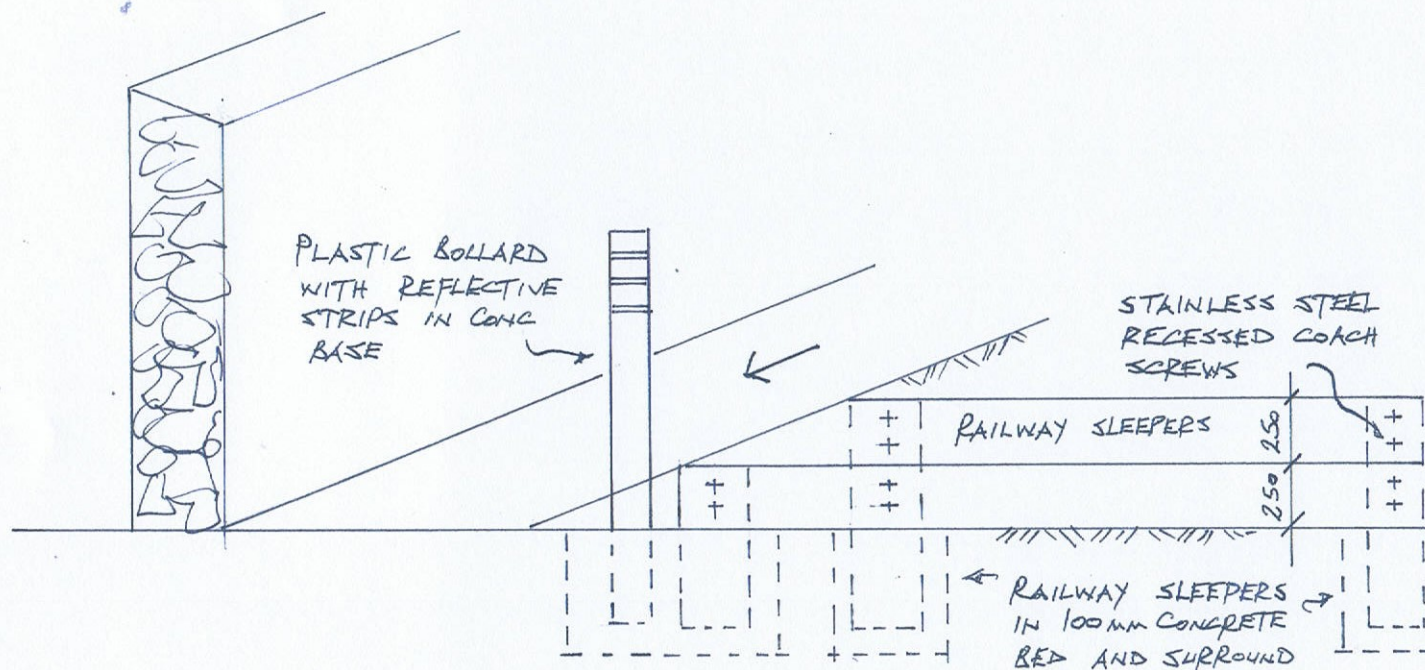

ELEVATION

No.	REVISIONS	DATE
PROJECT		
PARKEND ROAD FOOTPATH, BREAM		
TITLE		
RAMP / EMBANKMENT DETAIL		
SCALE 1:20	AT A3	DATE FEB, 2016
DRAWING No.		REV No.
555-08/03		
Chris Hyatt partnership		CHP
Consulting Civil and Structural Engineers		
Rawden House 65 Cowbridge Road East Cardiff CF11 9AE		
Tel: (029) 2037 3061		
© This drawing is Copyright. Do Not Scale		