

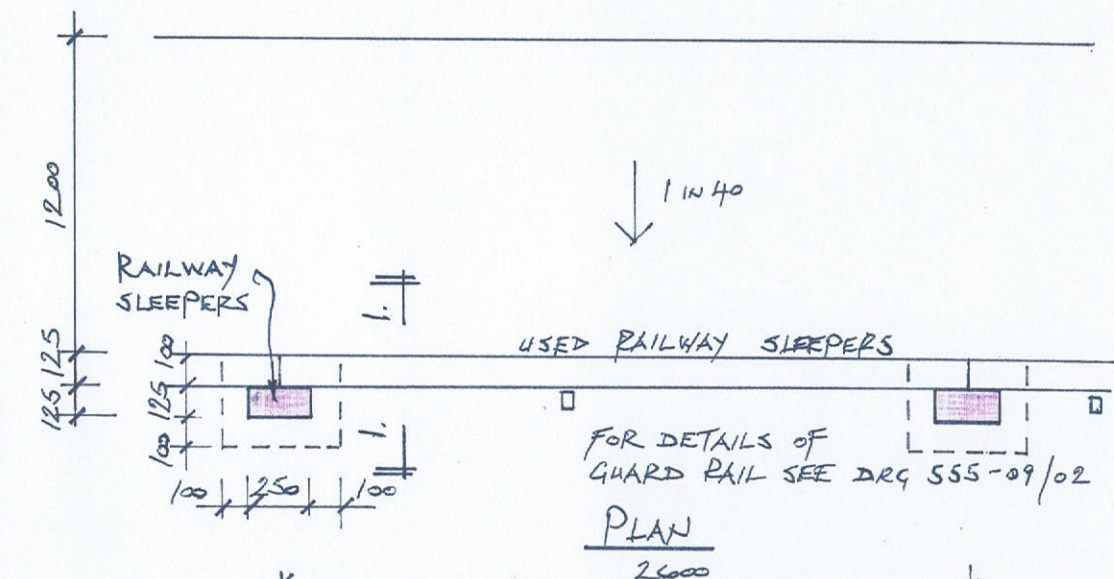


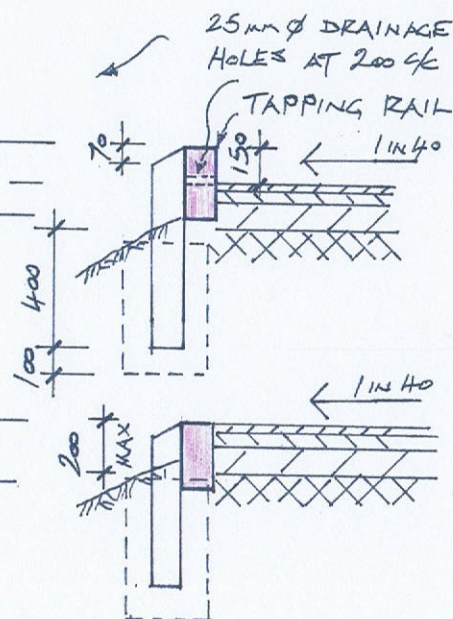

ALL SITE CUT TIMBER FACES
TO BE PAINTED WITH 3
COATS OF CREOSOTE

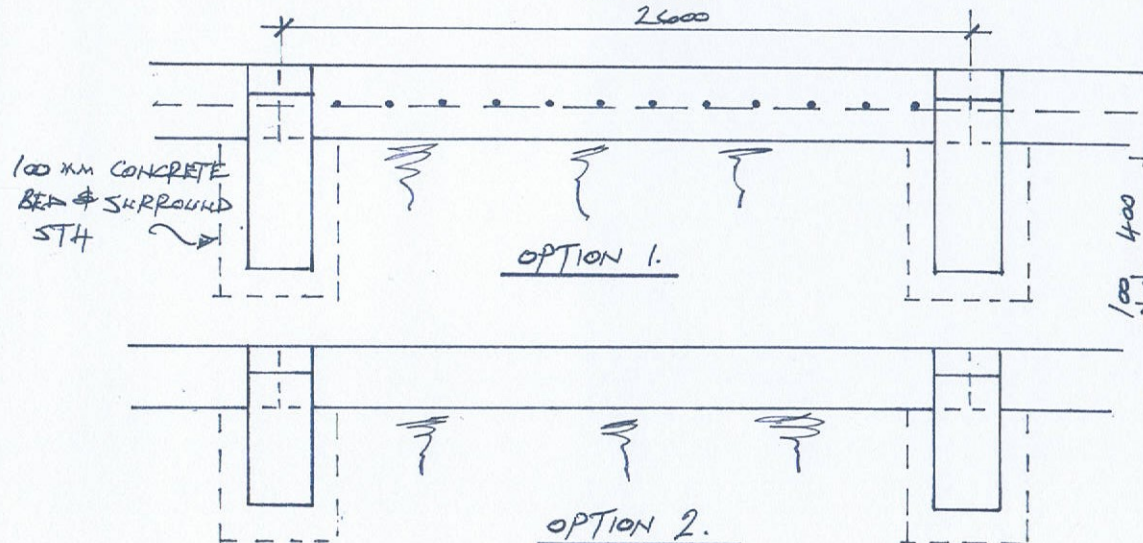

No.	REVISIONS	DATE
PROJECT		
PARKEND ROAD FOOTPATH, BREAM		
TITLE		
RETAINING EDGE DETAIL		
SCALE 1:20 AT A3		DATE FEB 2016
DRAWING No.		REV No.
555-09/01		
Chris Hyatt partnership		
Consulting Civil and Structural Engineers		
Rawden House 65 Cowbridge Road East Cardiff CF11 9AE		
Tel: (029) 2037 3061		
© This drawing is Copyright. Do Not Scale		